

DISCLAIMER

The services shown on this plan are indicative only. The Rotorua District Council accepts no responsibility for the accuracy of their detail and location. The Contractor shall consult with all appropriate authorities for services information prior to excavation.

No.	AMENDMENTS	APPROVED	DATE	RECOMMENDED

This design and drawing is the COPYRIGHT of the ROTORUA DISTRICT COUNCIL and shall not be reproduced without written permission.	
LEVEL BOOK	FIELD BOOK
DESIGNED	
DRAWN	
CHECKED	


NOT FOR CONSTRUCTION

ROTORUA DISTRICT COUNCIL
ENGINEERS DEPARTMENT
PRYOR ROAD
ROTORUA

Telephone 07 348 4100 Facsimile 07 348 3143

Lake Rotorua
Brunswick
Proposed Sewerage Scheme
Area of Benefit
Plan

SCALE: 1:6000 @ A2	DRAWING No. 11608
	SHEET No. 010 of

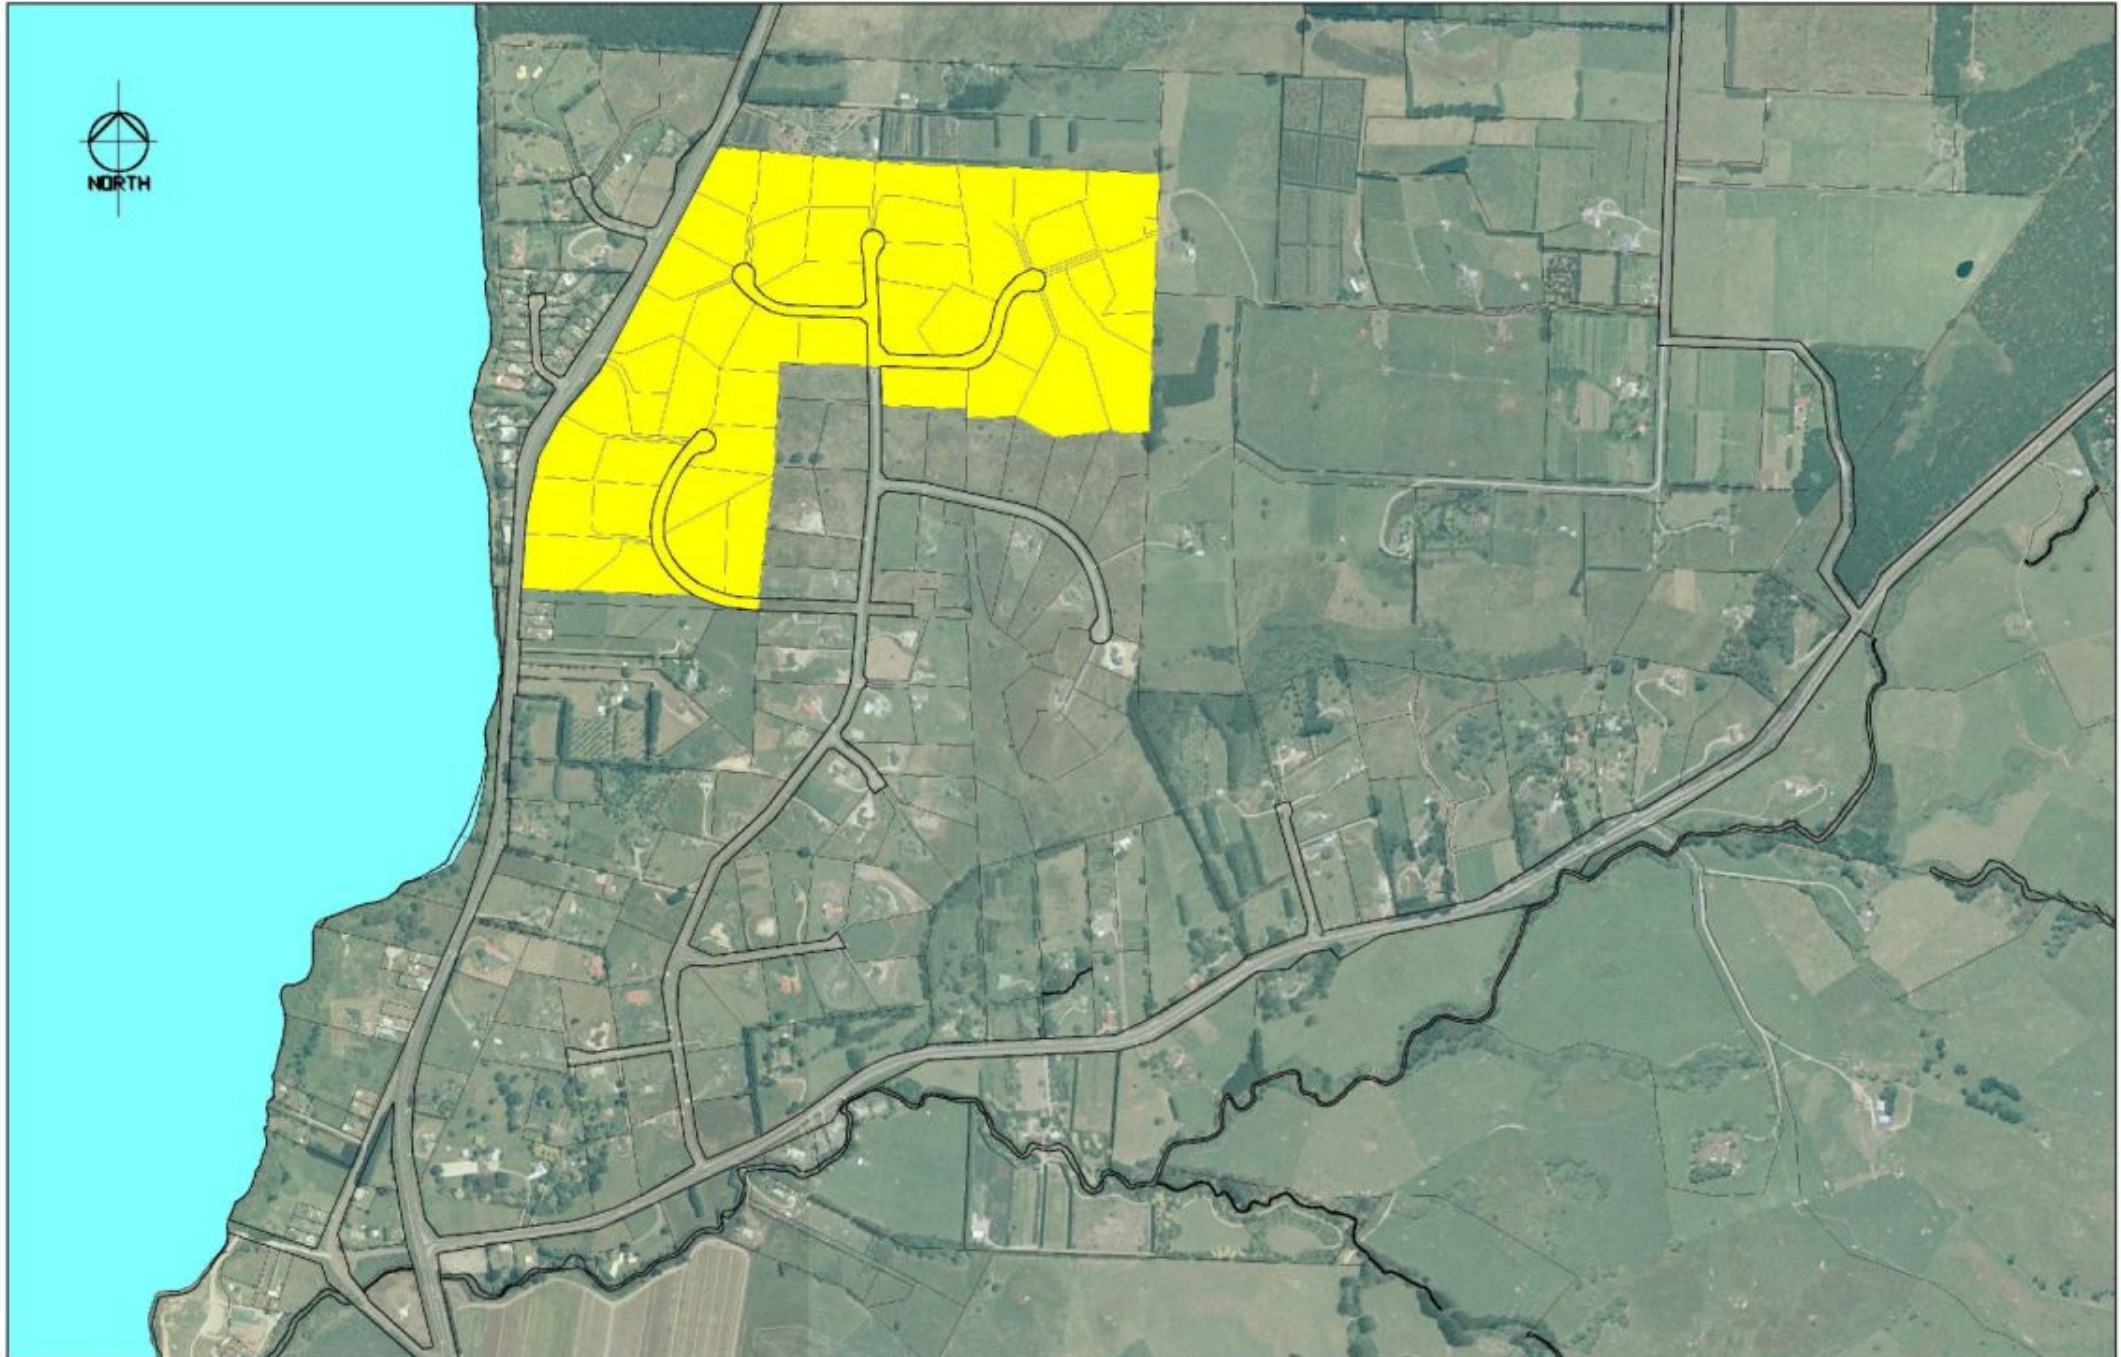

DISCLAIMER

The services shown on this plan are indicative only. The Rotorua District Council accepts no responsibility for the accuracy of their detail and location. The Contractor shall consult with all appropriate authorities for services information prior to excavation.

No.	AMENDMENTS	APPROVED	DATE	RECOMMENDED

*This design and drawing is the COPYRIGHT of the ROTORUA DISTRICT COUNCIL and shall not be reproduced without written permission.	
LEVEL BOOK	FIELD BOOK
PROVISION	DESIGNED
DRAWN	BY
CHECKED	DATE

NOT FOR CONSTRUCTION

ROTORUA DISTRICT COUNCIL
ENGINEERS DEPARTMENT
P.O. BOX 100
ROTORUA
Telephone 07 348 4100 Facsimile 07 348 3143

Lake Rotorua
Brunswick Stage 4 and 6
Proposed Sewerage Scheme
Area of Benefit
Plan

SCALE: 1:6000 @ A2	DRAWING No. 11608
	SHEET No. 011 of