


Map 2.12 – Hinemoa Point

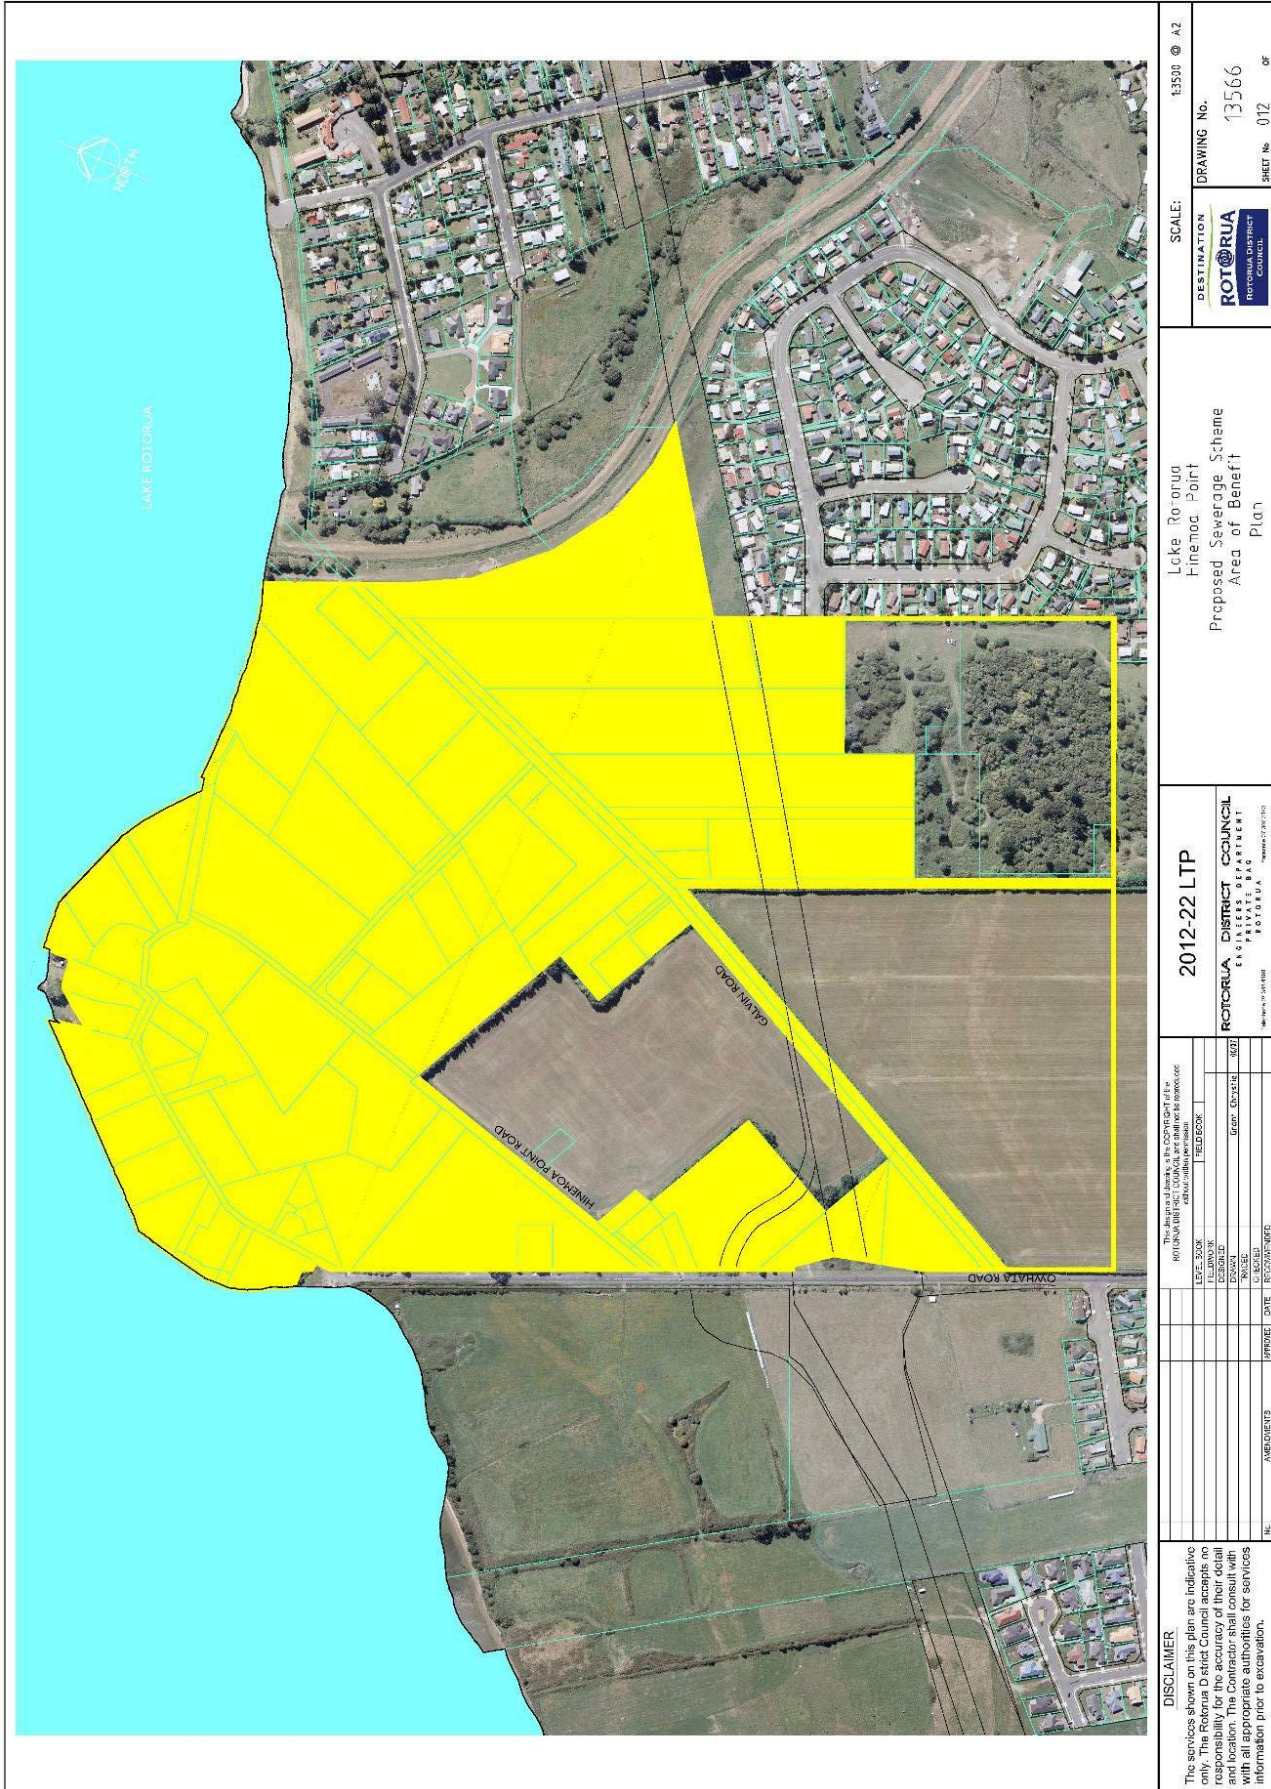

SCALE: 1:3500 @ A2

DESTINATION: **ROTORUA**
Rotorua District Council

DRAWING No. 13566

SHEET No. 012 OF

Locke Rotorua
Hinemoa Point
Proposed Sewerage Scheme
Area of Benefit
Plan

2012-22 LTP
ROTORUA DISTRICT COUNCIL
ENGINEERS DEPARTMENT
100 RIVER STREET
ROTORUA

The services shown on this plan are indicative only. The Rotorua District Council accepts no responsibility for the accuracy of their detail and location. The Contractor shall consult with appropriate authorities for services information prior to construction.

NO.	AMENDMENTS	APPROVED DATE	REVISION/NOTES

THE ROTORUA DISTRICT COUNCIL, ROTORUA, ACCEPTS NO LIABILITY FOR THE ACCURACY OF THE INFORMATION SHOWN ON THIS PLAN.

DATE	BY	FOR

DISCLAIMER

The services shown on this plan are indicative only. The Rotorua District Council accepts no responsibility for the accuracy of their detail and location. The Contractor shall consult with appropriate authorities for services information prior to construction.

Map 2.13 – Brunswick Stage 4 & 6

