


Map 2.3 - Mourea

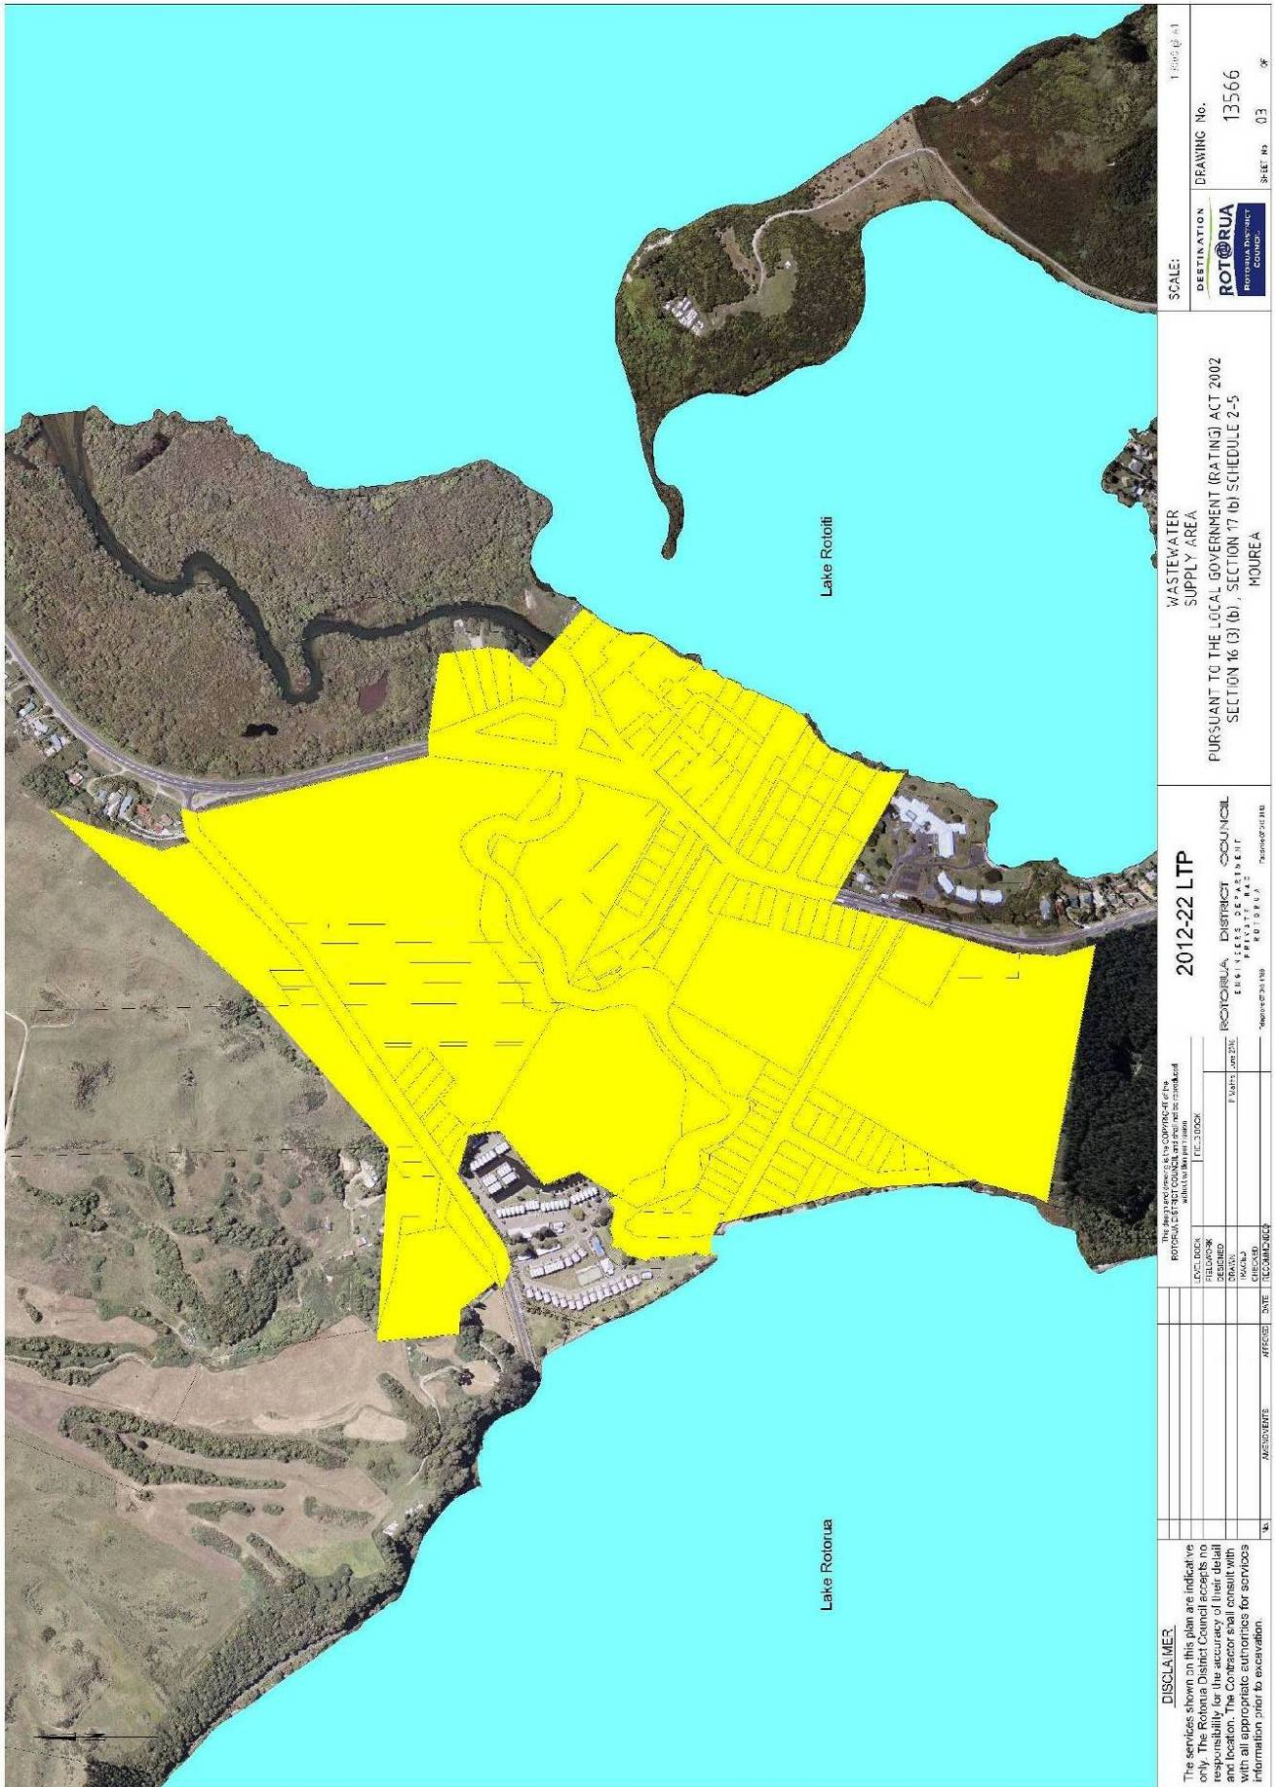








Map 2.5 – Okere/Whangamarino/Otaramarae

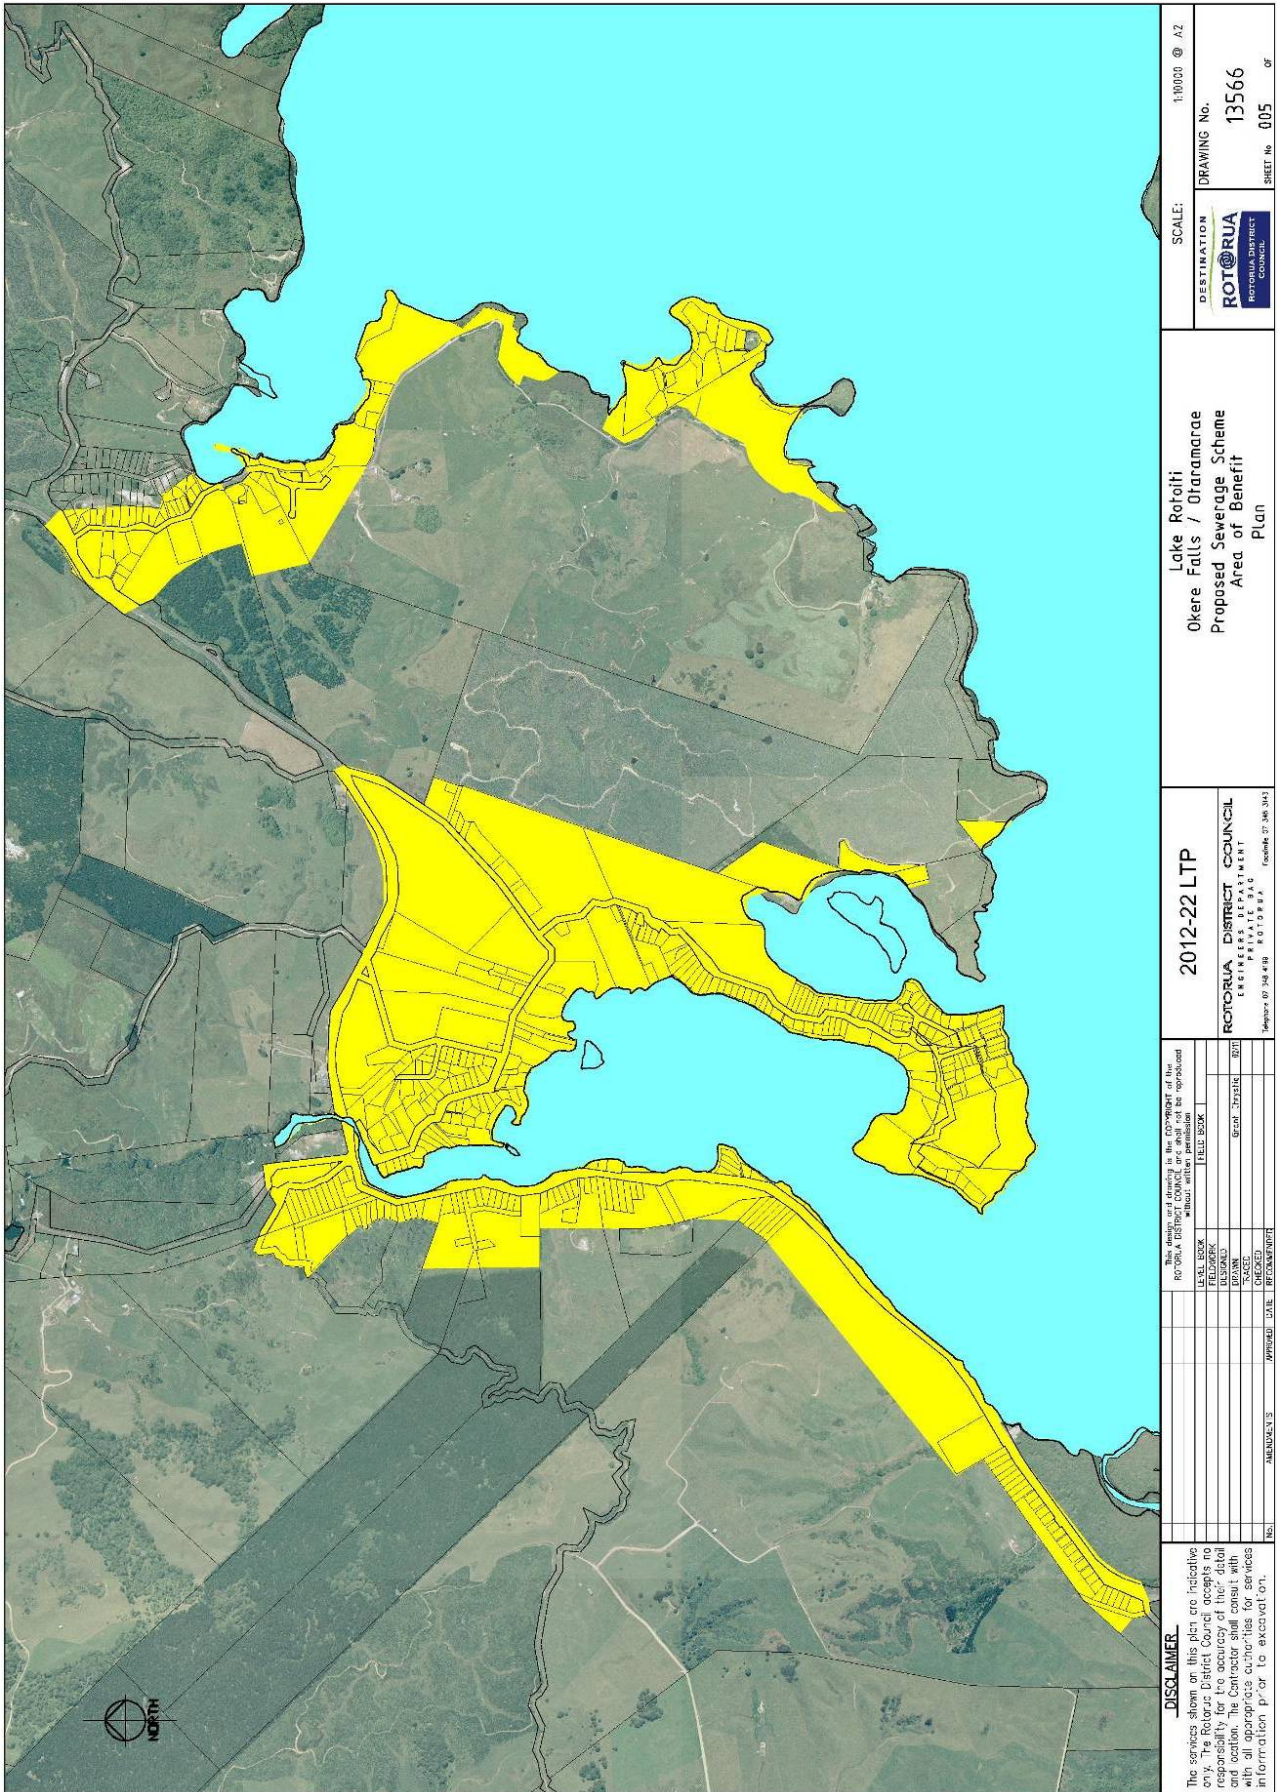

SCALE: 1:10000 @ A2  
 DRAWING No. 13566  
 SHEET No. 005 of



Lake Rototiti  
 Okere Falls / Otaramarae  
 Proposed Sewerage Scheme  
 Area of Benefit  
 Plan

2012-22 LTP  
 ROTORUA DISTRICT COUNCIL  
 ENGINEERS DEPARTMENT  
 P O BOX 101  
 ROTORUA 3010  
 Telephone: 07 346 3141  
 Fax: 07 346 3142

This drawing is the property of the ROTORUA DISTRICT COUNCIL and shall not be reproduced without written permission.

DESIGN	FILED
DRAWN	DATE
CHECKED	BY

NO.	AMENDMENTS	APPROVED	DATE	CHECKED	BY

**DISCLAIMER**  
 The services shown on this plan are indicative only. The Rotorua District Council accepts no responsibility for the accuracy of their detail and location. The Contractor shall consult with appropriate authorities for services information prior to excavation.