


**T1 STREET DEVIATION  
MALFROY / FENTON INTERSECTION**

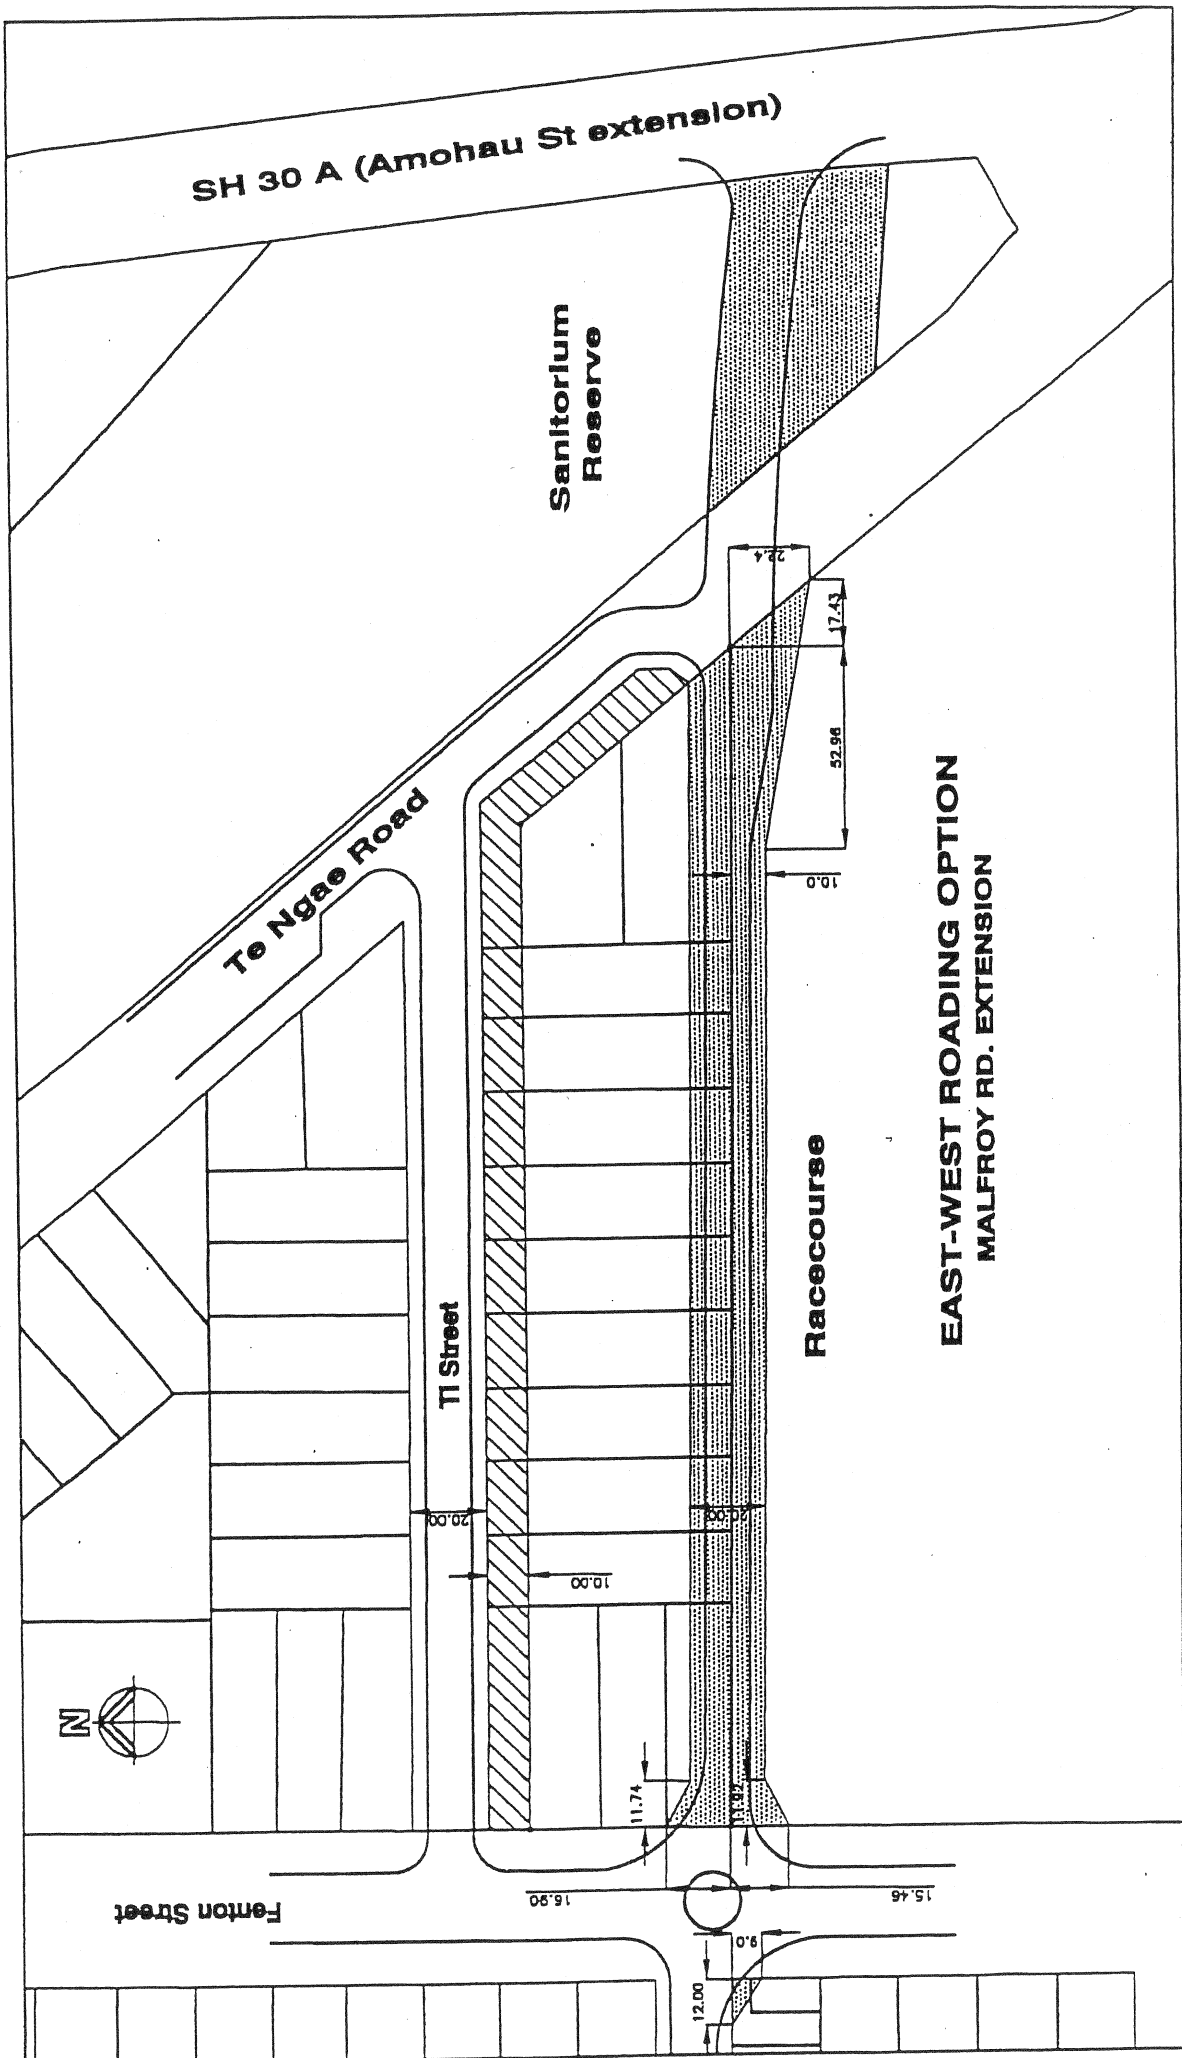

**EAST-WEST ROADING OPTION  
MALFROY RD. EXTENSION**

SCALE 1:2000

*From the former RDC Submittal Plan*