


Map 2.6 - Okareka

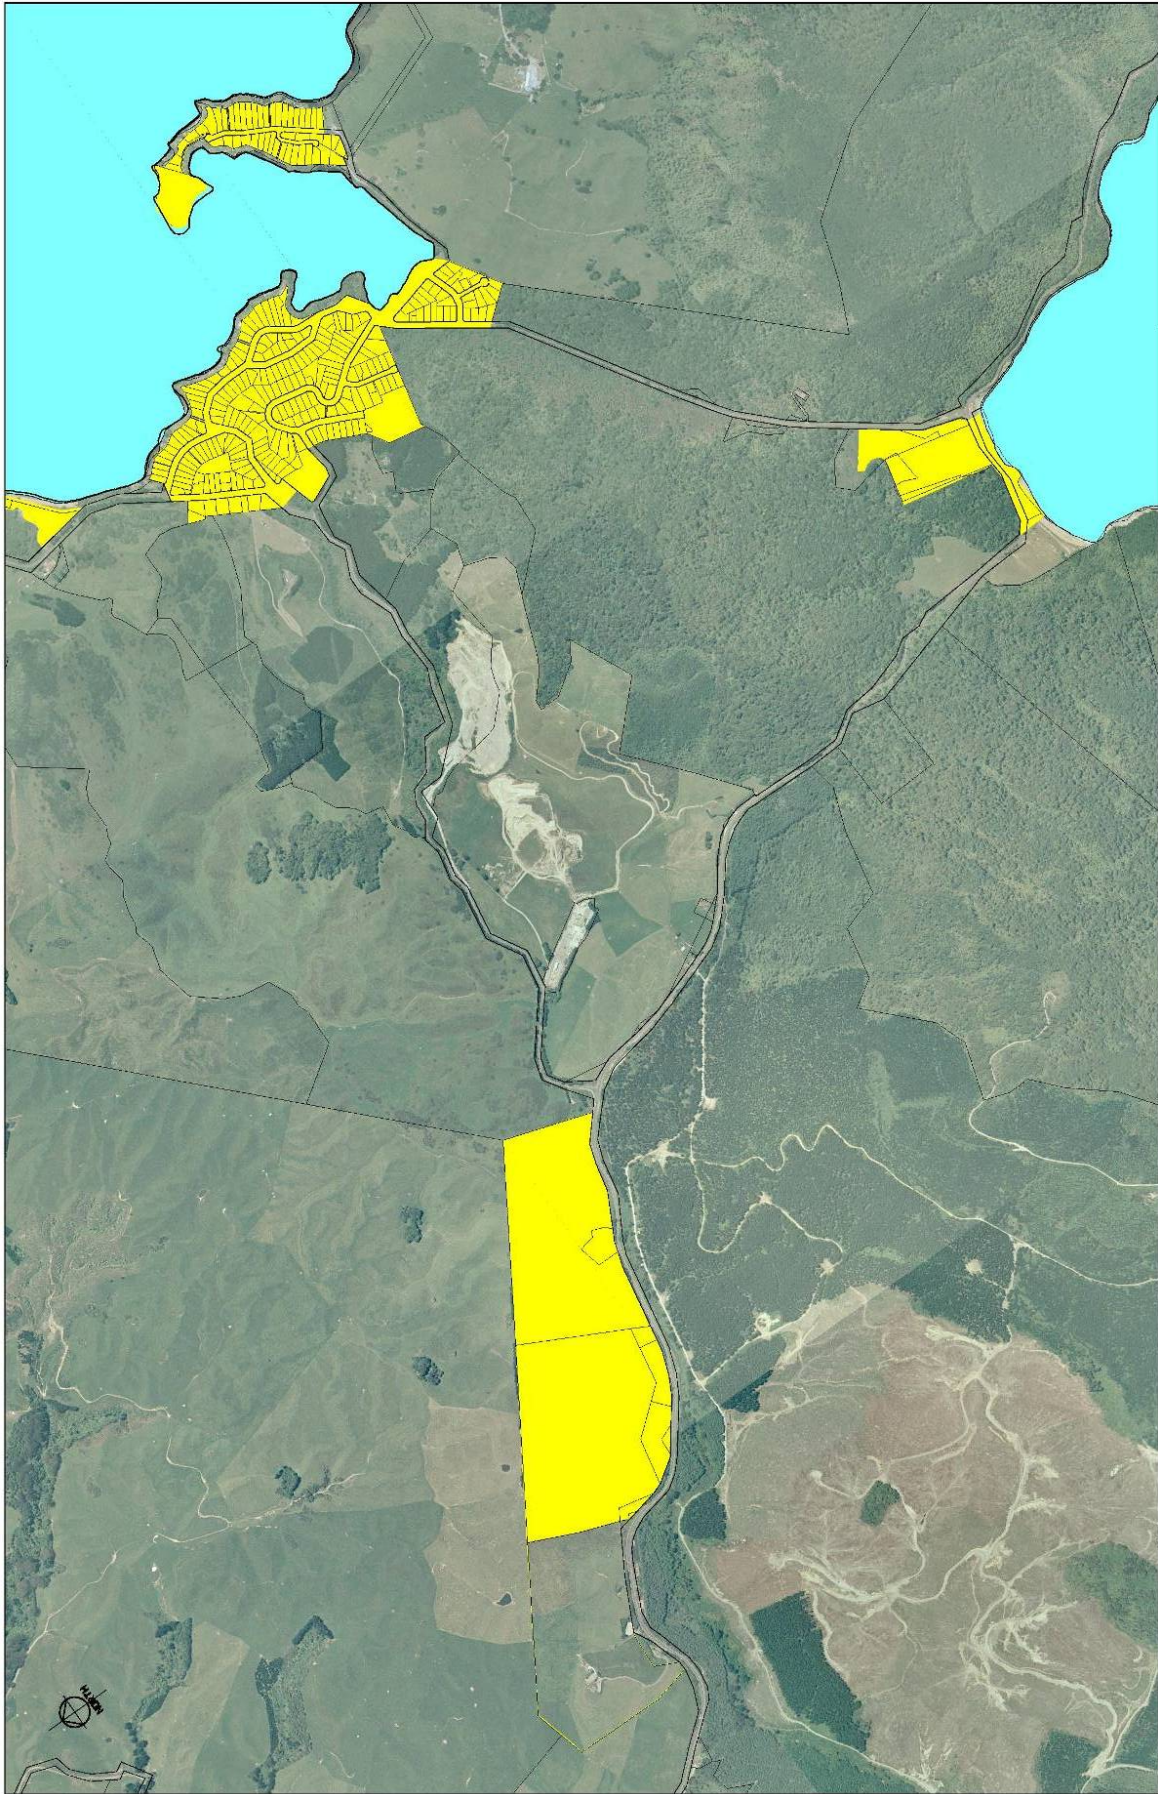

DISCLAIMER
 The services shown on this plan are indicative only. The Rotorua District Council accepts no responsibility for the accuracy of their detail and location. The Contractor shall consult with all appropriate authorities for services information prior to excavation.

NO.		AMENDMENTS	APPROVAL DATE	BY

The work on this plan is the responsibility of the ROTORUA DISTRICT COUNCIL and shall be undertaken without written permission.


FIELD BOOK

2012-22 LTP
ROTORUA DISTRICT COUNCIL
 ENGINEERS DEPARTMENT
 PRIVATE BAG
 ROTORUA, T.S.B. 11
 Telephone: 07 344 439 Facsimile: 07 344 343

Lake Okareka / Blue Lake Okareka Proposed Sewerage Scheme Area of Benefit Plan

SCALE: 1:10000 @ A2
 DESTINATION: **ROTORUA DISTRICT COUNCIL**
 DRAWING No. 13566
 SHEET No. 006 OF

Map 2.7 - Tarawera

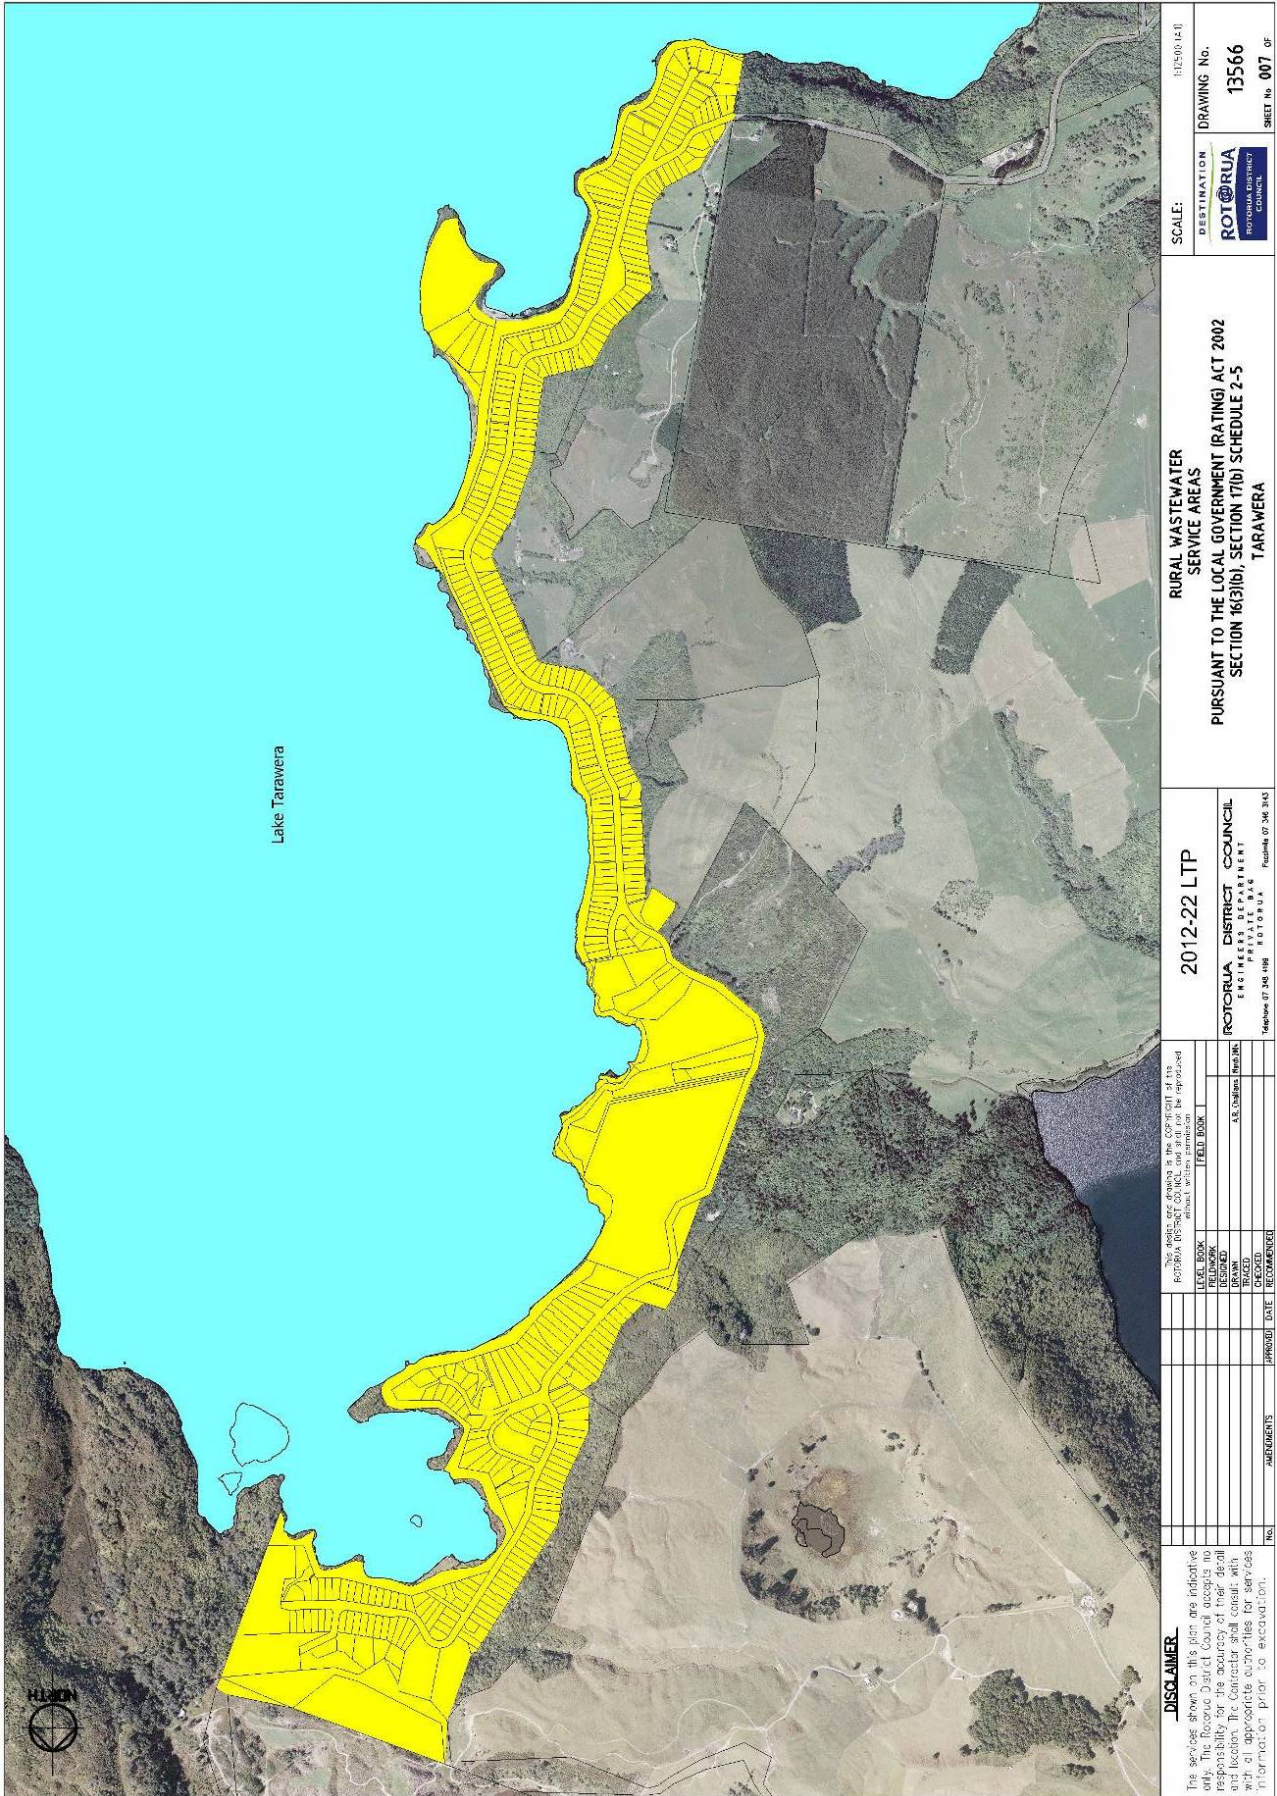

Lake Tarawera

SCALE: 1:2500 (A3)
 DESTINATION: ROTORUA DISTRICT COUNCIL

RURAL WASTEWATER SERVICE AREAS
 PURSUANT TO THE LOCAL GOVERNMENT (RATING) ACT 2002
 SECTION 16(3)(b), SECTION 17(b) SCHEDULE 2-5
 TARAWERA

2012-22 LTP
 ROTORUA DISTRICT COUNCIL
 ENGINEERS DEPARTMENT
 P.O. BOX 101, ROTORUA
 Telephone: 07 346 1188 Fax: 07 346 3143

DATE BOOK	FIELD BOOK
DESIGNED	AS SURVEYED
DRAWN	CHECKED
APPROVED	RECOMMENDED

NO.	AMENDMENTS	APPROVED	DATE	RECOMMENDED

DISCLAIMER
 The services shown on this plan are indicative only. The Rotorua District Council accepts no responsibility for the accuracy of their detail and location. The Contractor shall consult with all appropriate authorities for services information prior to excavation.

