



--	--	




ORUS
INTERNATIONAL CONSULTANTS

Hamilton Office

Private Bag 3367
Hamilton, New Zealand

Tel: +64 7 838 8114
Fax: +64 7 838 9324

TITLE			
ROTORUA DISTRICT COUNCIL FOUR LANE RECONSTRUCTION OF SH5 FROM RP 50/0.00 TO 0.880 OLD TAUPU ROAD – LA TROBE PLACE TO MALFROY ROAD			
OVERVIEW PLAN			
CH 300 – 620			
STATUS	Construction	FILE	2891.33.08
SCALE	1:500 (A1)	PLOT DATE	21/01/04 @ 16:41
		DATE DETERMINED	2/212/94
		CODE	7204
		SHEET	03
		REVISION	R0

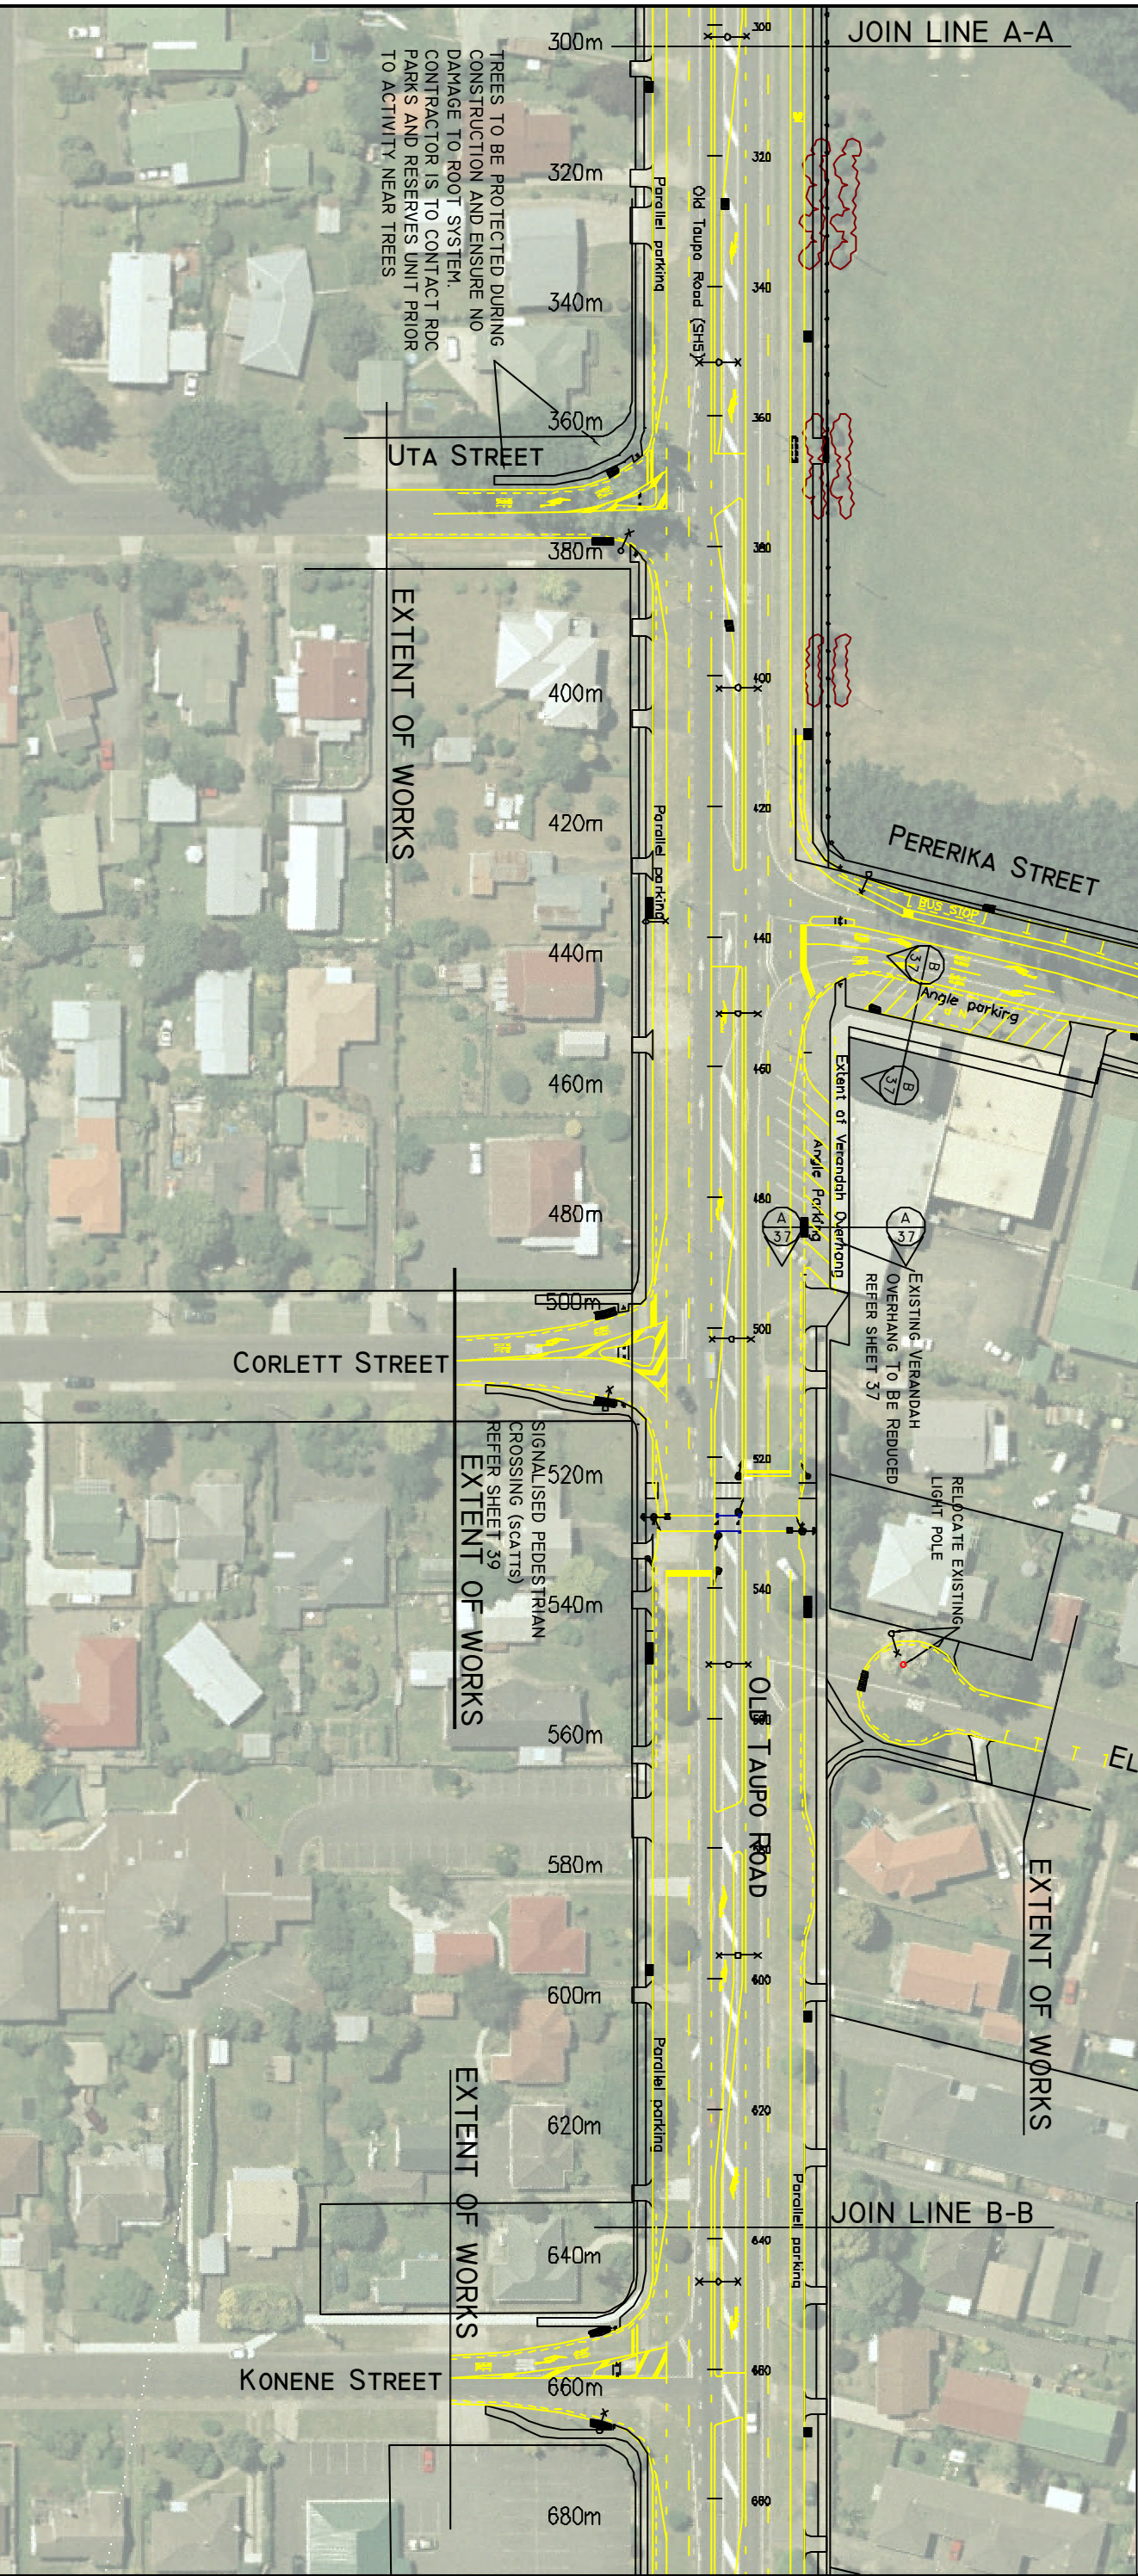

KEY	DESCRIPTION	REFER SHEET
○	SINGLE OUT REACH LIGHT POLE	36
×	DOUBLE OUT REACH LIGHT POLE	36
*	PRAM CROSSING	38
■	RECESSED SINGLE SLUMP	38
■	STANDARD SINGLE SLUMP	38
■	RECESSED DOUBLE SLUMP	38
■	STANDARD DOUBLE SLUMP	38
■	RESIDENTIAL CROSSING	37
■	COMMERCIAL CROSSING	37