


Key	Description	Title	Owner	Approx Area	Required for
(A)	Lot 20 DP 2992 Lot 20 DP 2992 (Cross Leased)	CT 27B/759 CT 27B/760	Donald Francis Ion Shirley Joan Calvert	30m <sup>2</sup>	Road

NOTE: All boundaries and areas are approximate only and subject to survey.

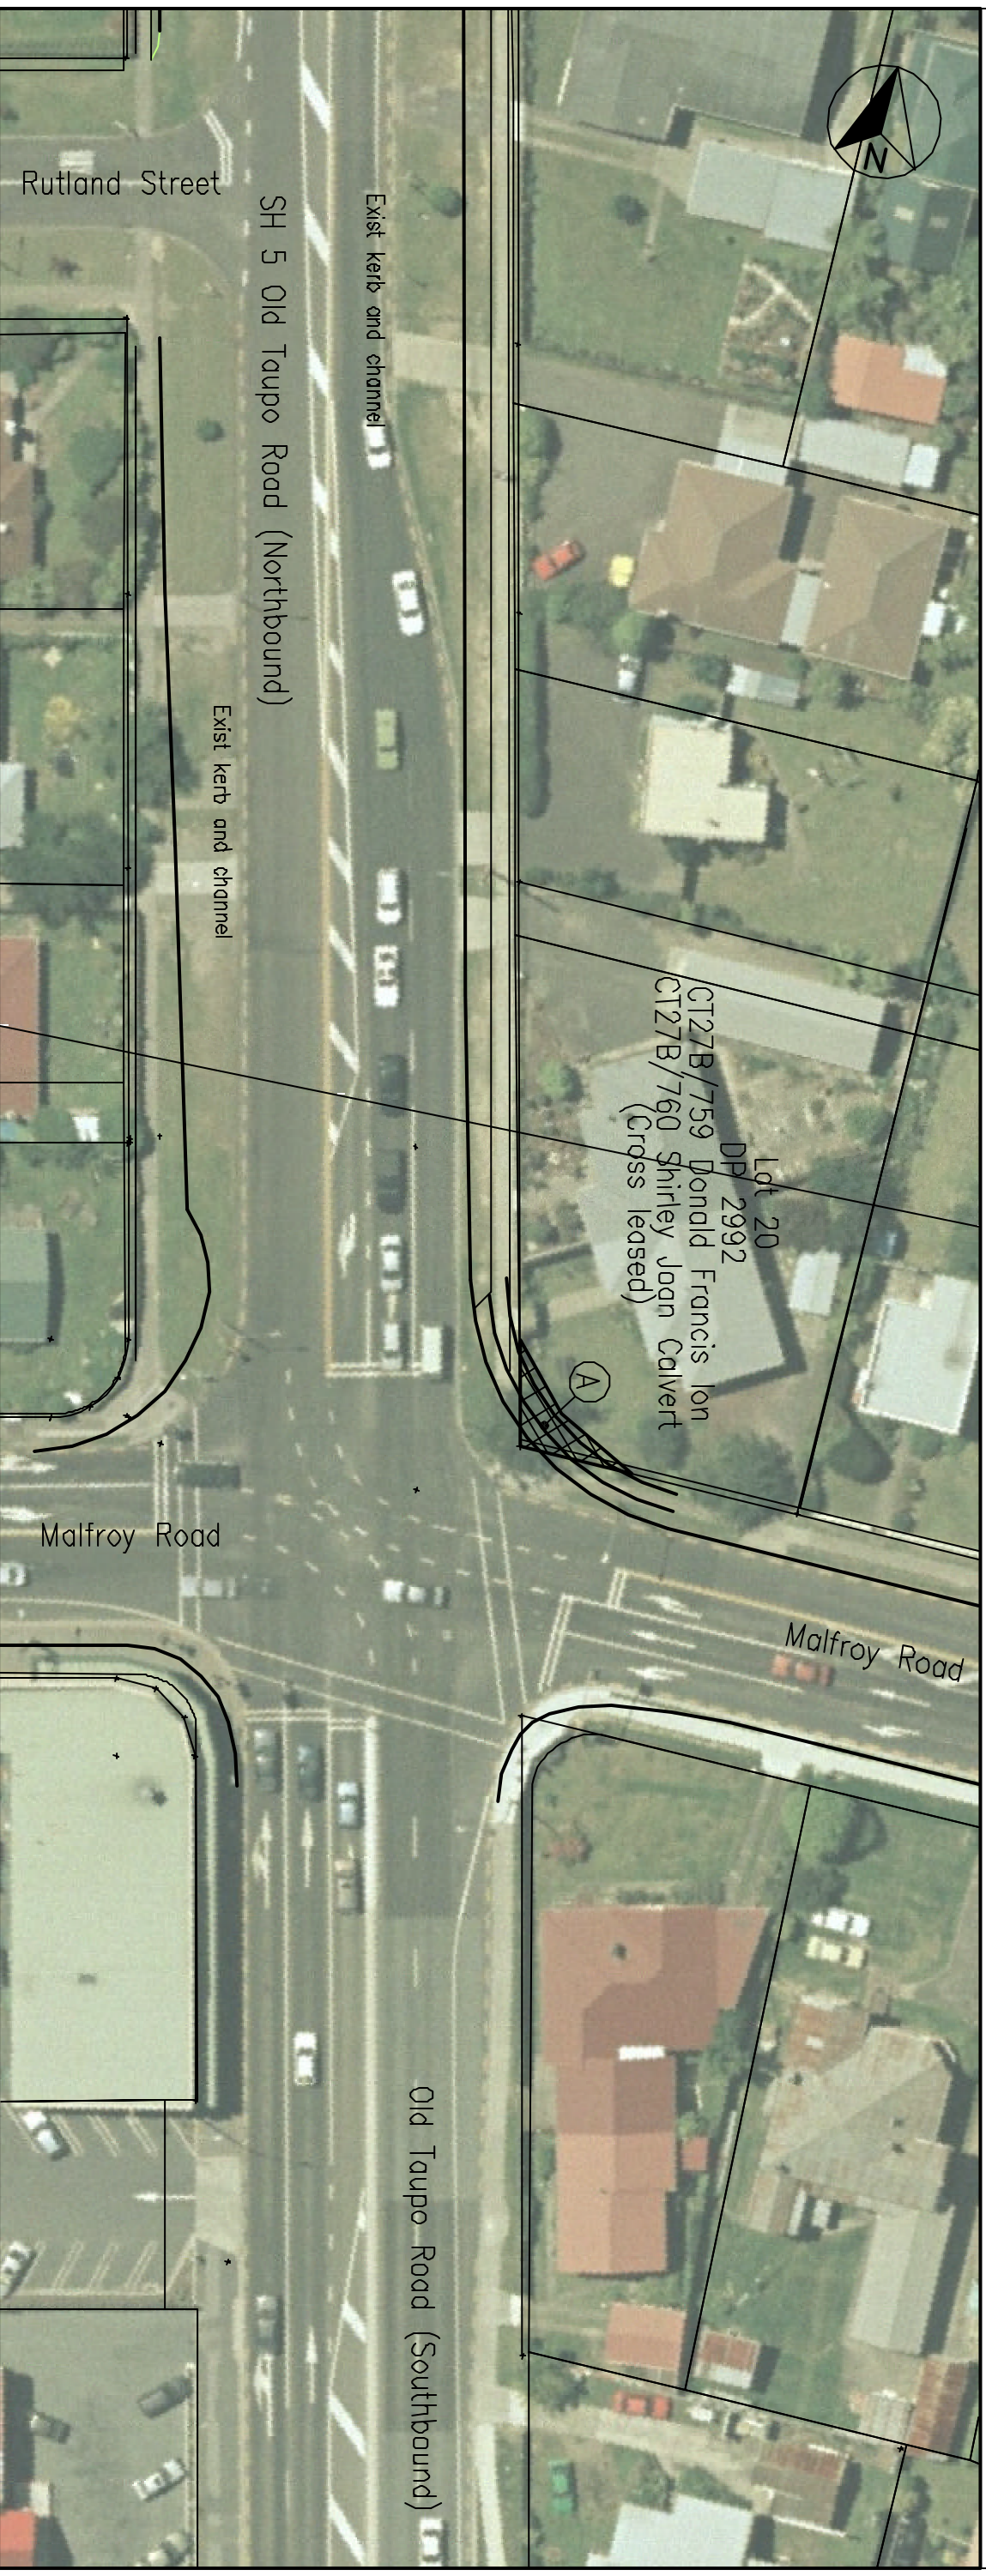

Rotorua Street Map  
Not to scale



<p>APPROVED</p> <p>DESIGNER: [Name], DATE: [Date]</p> <p>DRAWN: [Name], DATE: [Date]</p> <p>APPROVED: [Name], DATE: [Date]</p>		<p>DESIGN: [Name], DATE: [Date]</p> <p>DRAWN: [Name], DATE: [Date]</p> <p>APPROVED: [Name], DATE: [Date]</p>		<p>DESIGN: [Name], DATE: [Date]</p> <p>DRAWN: [Name], DATE: [Date]</p> <p>APPROVED: [Name], DATE: [Date]</p>	
<p>APPROVED</p> <p>DESIGNER: [Name], DATE: [Date]</p> <p>DRAWN: [Name], DATE: [Date]</p> <p>APPROVED: [Name], DATE: [Date]</p>		<p>DESIGN: [Name], DATE: [Date]</p> <p>DRAWN: [Name], DATE: [Date]</p> <p>APPROVED: [Name], DATE: [Date]</p>		<p>DESIGN: [Name], DATE: [Date]</p> <p>DRAWN: [Name], DATE: [Date]</p> <p>APPROVED: [Name], DATE: [Date]</p>	



Hamilton Office  
Phone Bay 3057  
Hamilton, New Zealand  
Tel: +64 7 838 8344  
Fax: +64 7 838 9324

TITLE	SH 5 REGION 4 RS S0 FOUR LANE RECONSTRUCTION FROM RP50/0,075 TO 0,880 OLD TAUPO ROAD - LA TROBE PLACE TO MALFROY ROAD
STATUS	PRELIMINARY
SCALE	1:500
PLANT DATE	01/08/04
DATE	08/15/2
DATE	10/15/60/8
CODE	3204
SHEET	1B
REGION	R0